

EL MONTE UNION HIGH SCHOOL DISTRICT

Purchasing Department

3537 JOHNSON AVENUE, EL MONTE, CA 91731

Phone: (626) 444-9005

Email: purchasing@emuhsd.org

February 5, 2025

TO : All Bidders
FROM : El Monte Union High School District
BID # : 2024-25 (B6)
PROJECT : Roof Replacement at Arroyo High School and El Monte High School
SUBJECT : Addendum No. 3

The following changes, omissions, and/or additions to the Project Manual and/or Drawings shall apply to proposals made for and to the execution of the various parts of the work affected thereby, and all other conditions shall remain the same.

Careful note of the Addendum shall be taken by all parties of interest so that the proper allowances may be made in strict accordance with the Addendum, and that all trades shall be fully advised in the performance of the work which will be required of them.

Bidder shall acknowledge receipt of this Addendum in the space provided on the Bid Form. Failure to do so may subject Bidder to disqualification.


In case of conflict between Drawings, Project Manual, and this Addendum, this Addendum shall govern.

Clarifications and Attachments

Please see the attached Updated Site Plan and Breezeway Detail for clarification of the tapered EPS roof insulation locations and layout at Arroyo High School.

END OF ADDENDUM 3

ARROYO HIGH SCHOOL
BREEZEWAYS ROOF REPLACEMENT

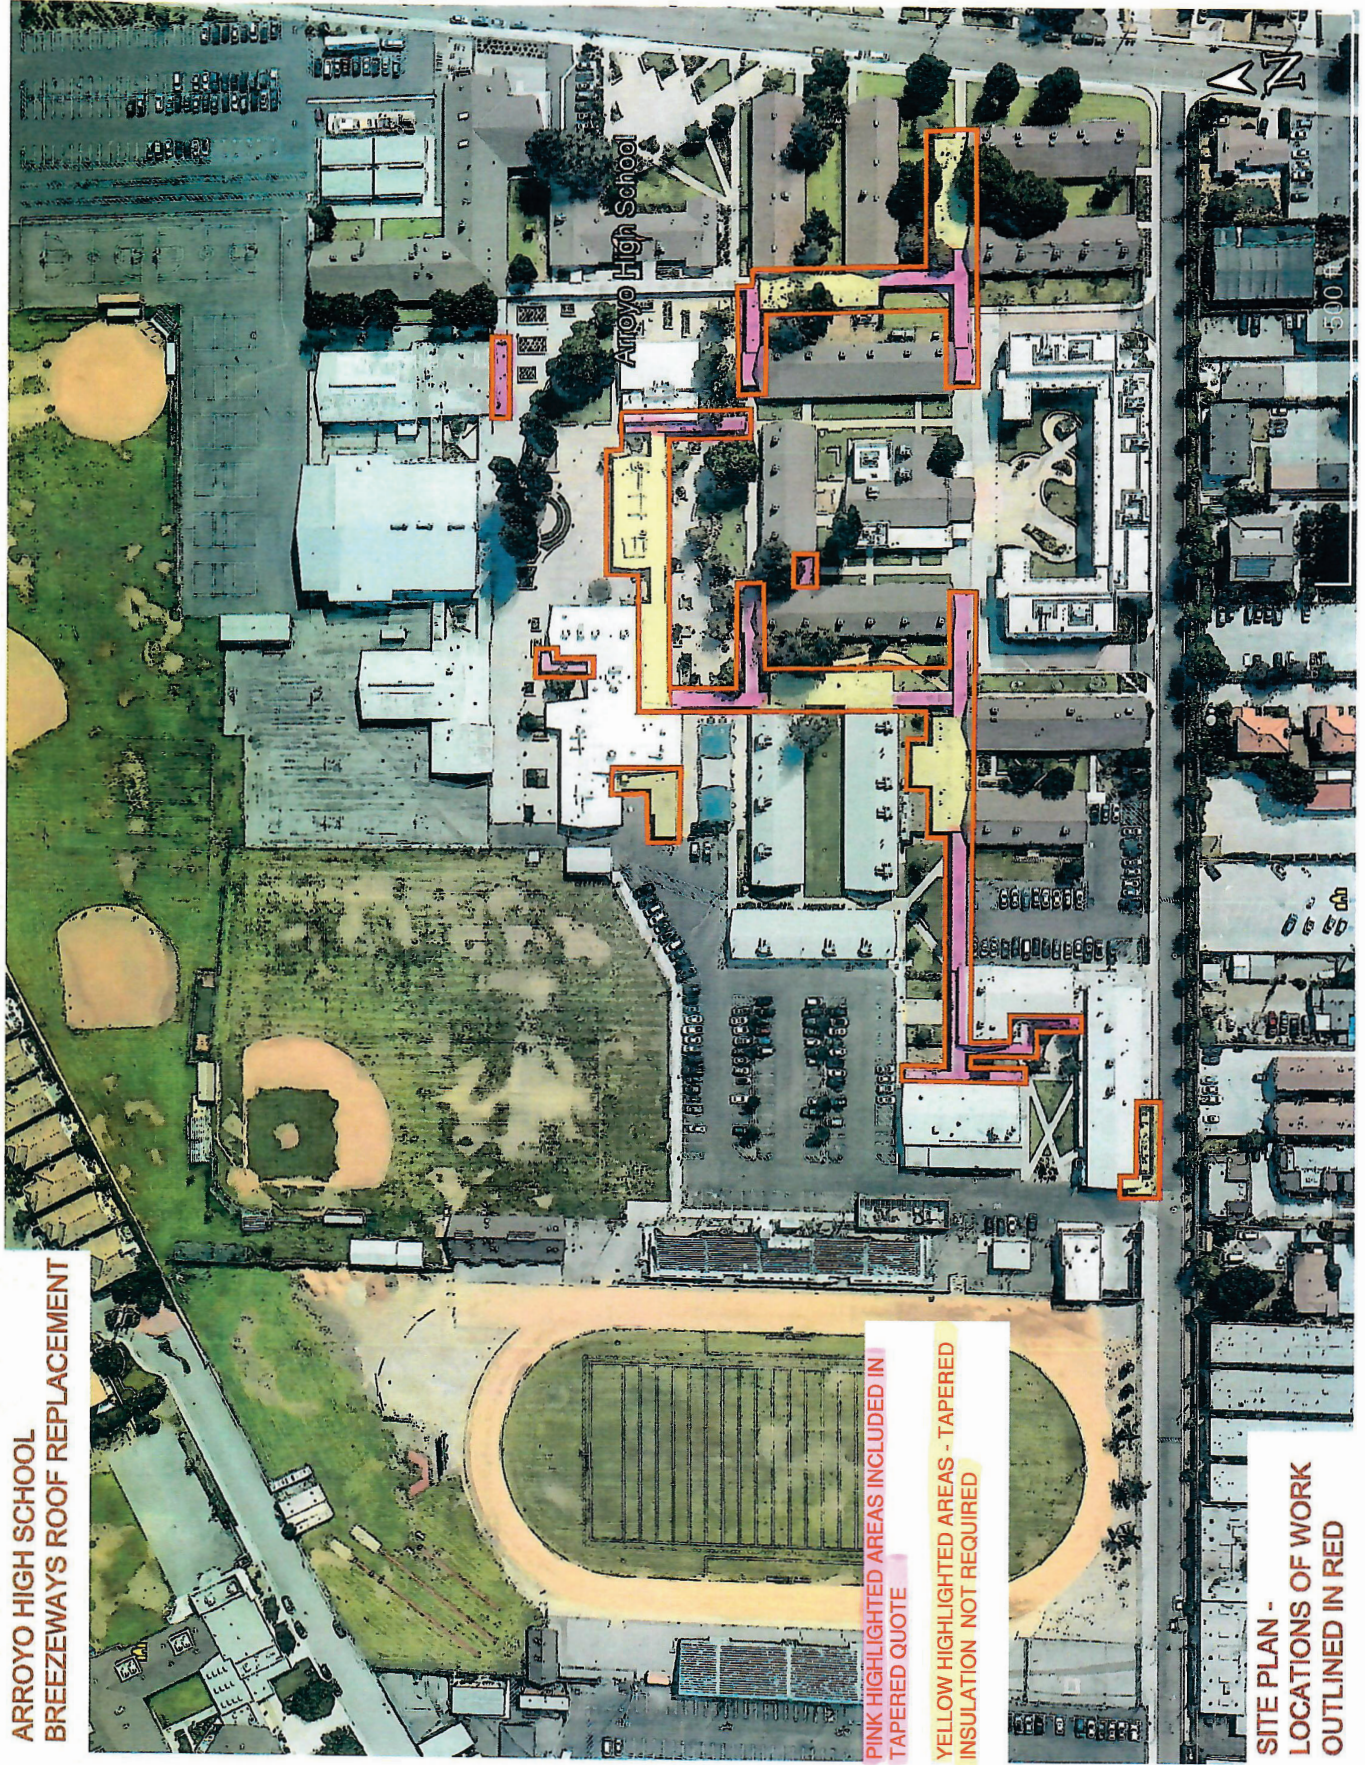


PINK HIGHLIGHTED AREAS INCLUDED IN
TAPERED QUOTE

YELLOW HIGHLIGHTED AREAS - TAPERED
INSULATION NOT REQUIRED

SITE PLAN -
LOCATIONS OF WORK
OUTLINED IN RED

BREEZEWAY DETAIL

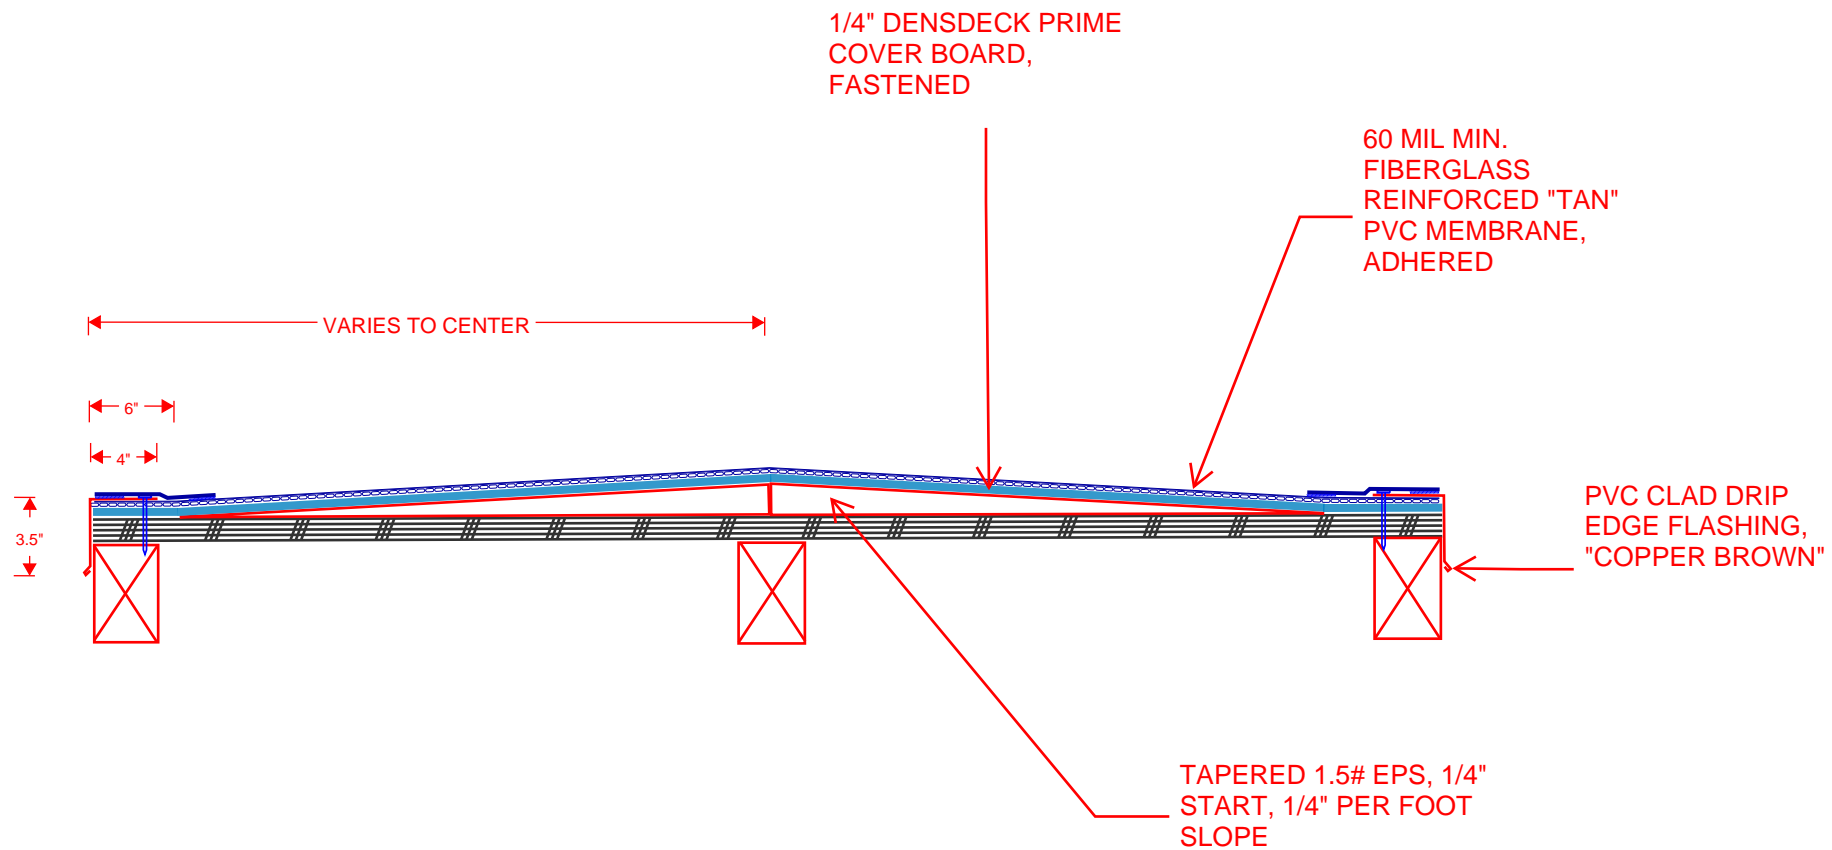

NOT TO SCALE